


SEVERNÍ POHLED

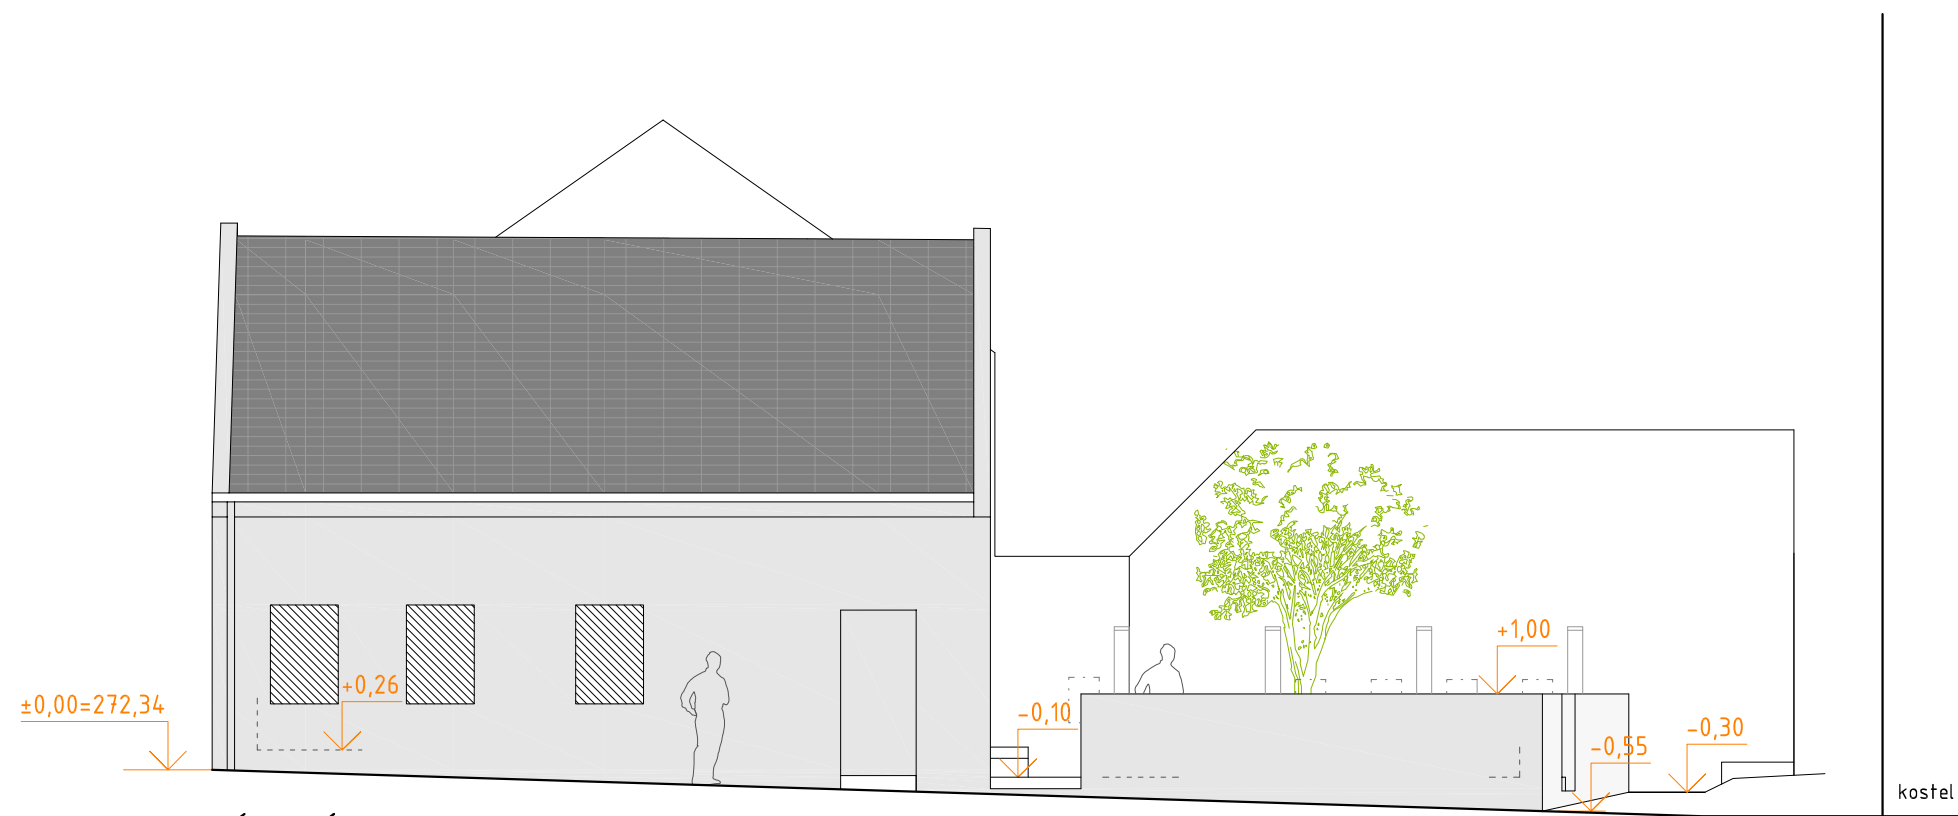

ZÁPADNÍ POHLED  
- Z ULICE P.I. STUHLÉHO



N E W  
  
 V R A N O V S K Á 1 0 2  
 B R N O  
 6 1 4 0 0  
 5 4 5 5 7 5 7 5 5  
 W O R K